

YOUR DREAM HOME FROM \$685,226*

G.J. Gardner. HOMES

*Includes House and Land, prices can vary

LOT 133

EXCEPTIONAL QUALITY
ABOVE INDUSTRY STANDARD

1,033 SQM BLOCK INCLUDES:

- 9m x 6m Twin Bay Trimdeck Shed on Concrete Slab
- Hamptons Style Facade Upgrade
- Security Screens
- Custom Kitchen with Overhead Cupboards
- Large Butlers Pantry
- Stone Benchtops
- Stainless Steel Appliances

AND MUCH MORE...



THE ORCHARD



Give Paul a call on 0418 730 403 to chat about your new dream home.

Paul@elementsq.com.au or visit www.elementsq.com.au




SITE PLAN:

Date: 20.05.2021

Name: FERNBANK 262 HAMPTONS

Address: LOT 133 RUBENS ST, THE ORCHARD

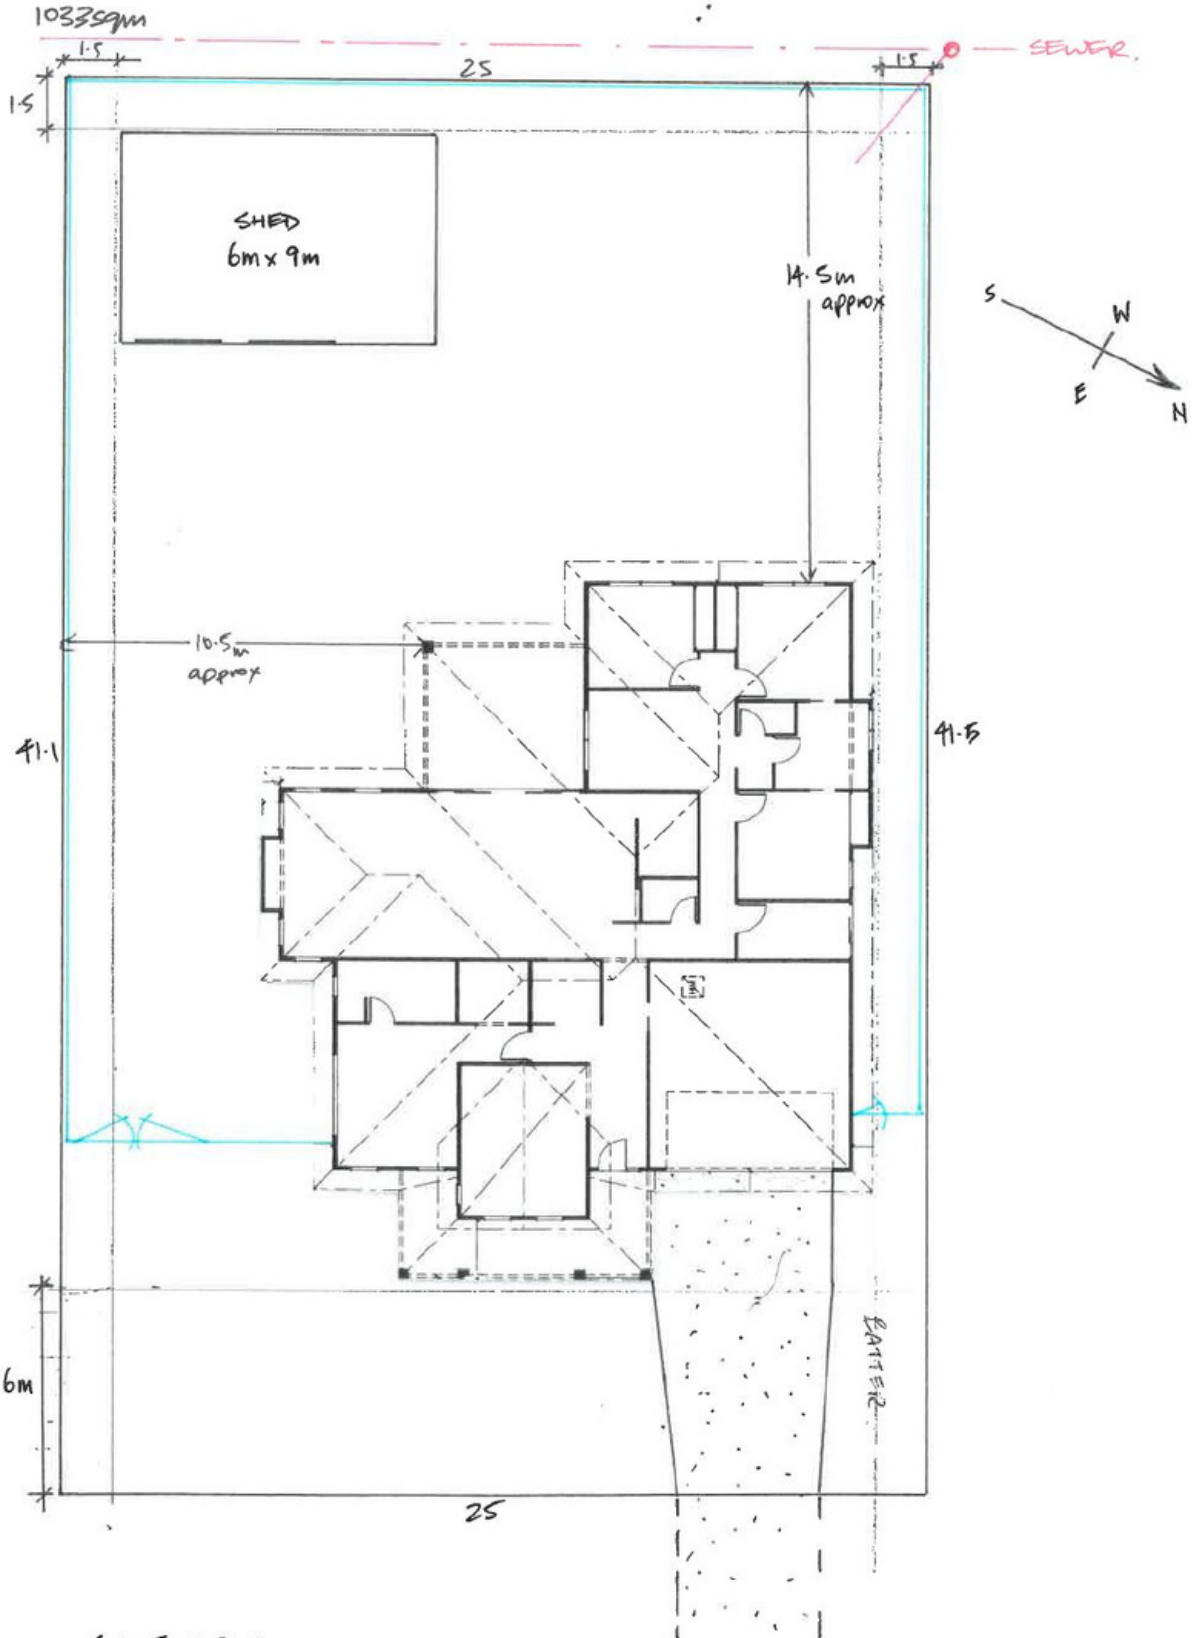

SCALE 1:200